


Note:-

Before any drilling works/core areas are removed from **PUDLO CWP Modified Concrete** please contact your **PUDLO Site Support Team** representative.

Any works started prior to consulting **PUDLO** may result in the works being excluded from the 20 year warranty.

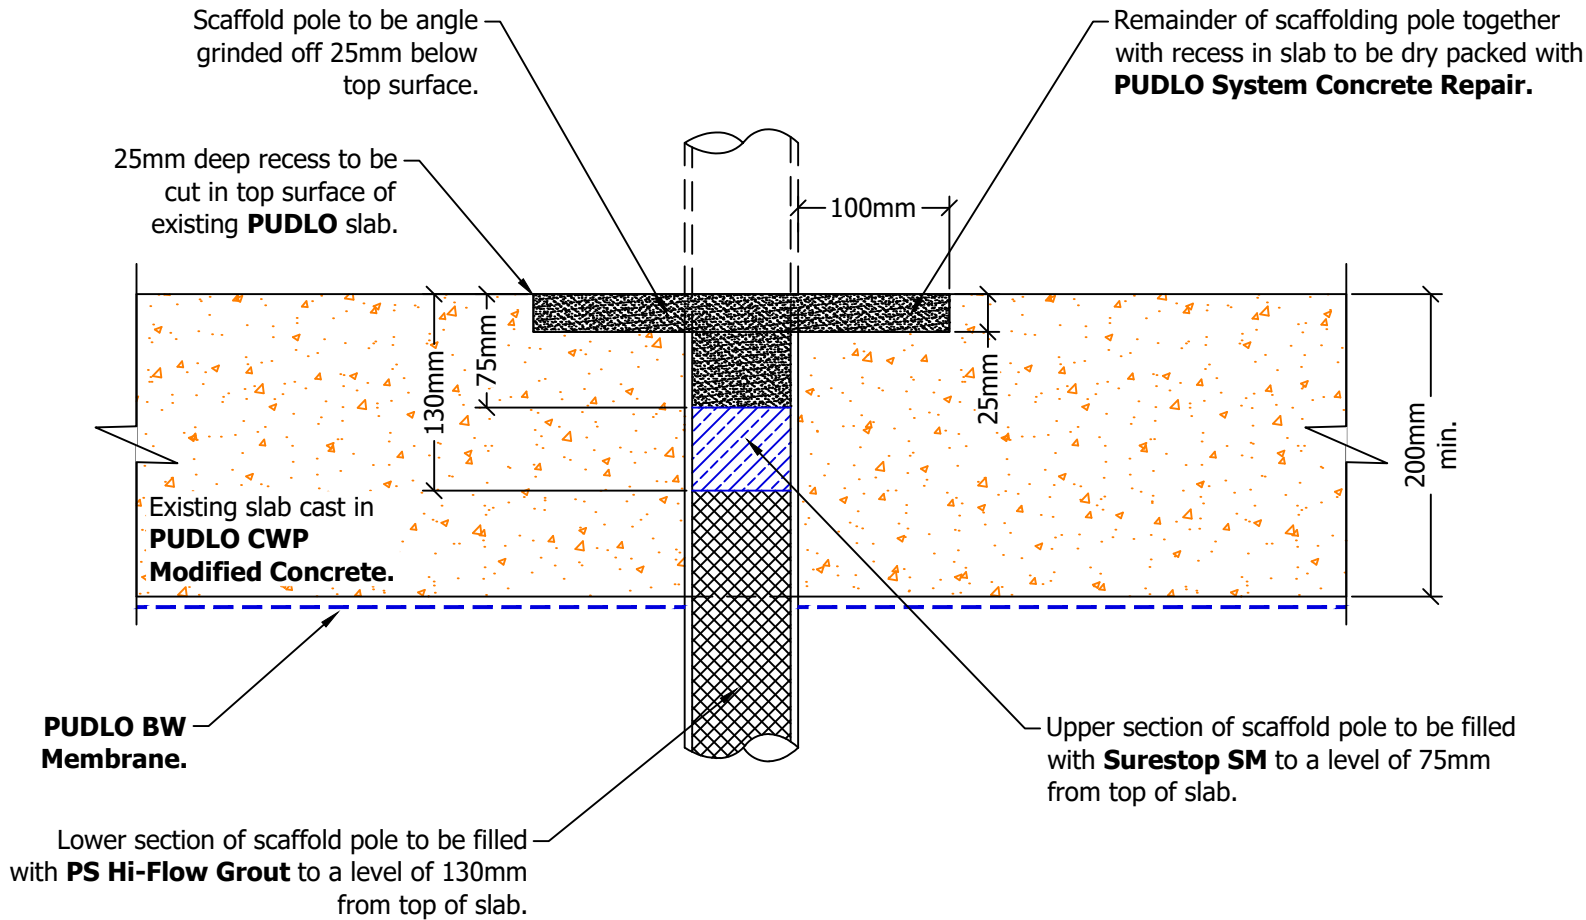

Revision History

DATE	DESCRIPTION	REV.	DES.	Q.C.
17/09/18	Updated to September 2018 design standards.	A	LD	LL
26/06/18	First issue.	-	LD	LL

**PUDLO Waterproof Concrete Systems**

Wellington Way, Bourn Airfield  
Cambridge, CB23 2TQ

Tel: +44 (0)1954 780687 Email: sales@pudlo.com

www.pudlo.com

DRAWING TITLE <b>SCAFFOLD POLE INFILL DETAIL</b>	PROJECT		
STATUS <b>FOR INFO</b>	SCALE <b>1:5 on A4</b>		
DRAWING NUMBER <b>PUDLO-TJD-BW-SS-023</b>	REVISION <b>A</b>	SHEET No. <b>1 of 1</b>	
CLIENT			

COPYRIGHT: Not to be reproduced without written permission

**A4**

**PUDLO STD**  
Sept 2018 v1

Note:-

This PUDLO detail is to assist with the installation of its products. The detail shows PUDLO CWP Modified Concrete and how PUDLO System accessories are to be installed. For site specific details and confirmation on extent of where PUDLO CWP Modified Concrete is used i.e. Overlay drawings, must be confirmed by structural engineers/contractor. Individual/Company responsibility for design of the structure must ensure that details shown on PUDLO drawings match the latest construction issue designs.

The information shown on this detail is given without obligation, or warranty **PRIOR** to consultation or communication with **PUDLO/DBG Ltd.**