


Note:-
 PUDLO PS Cure 90 is spray applied to the surface of newly placed concrete to prevent premature drying out of the concrete surface, reducing surface shrinkage, cracking and dusting.

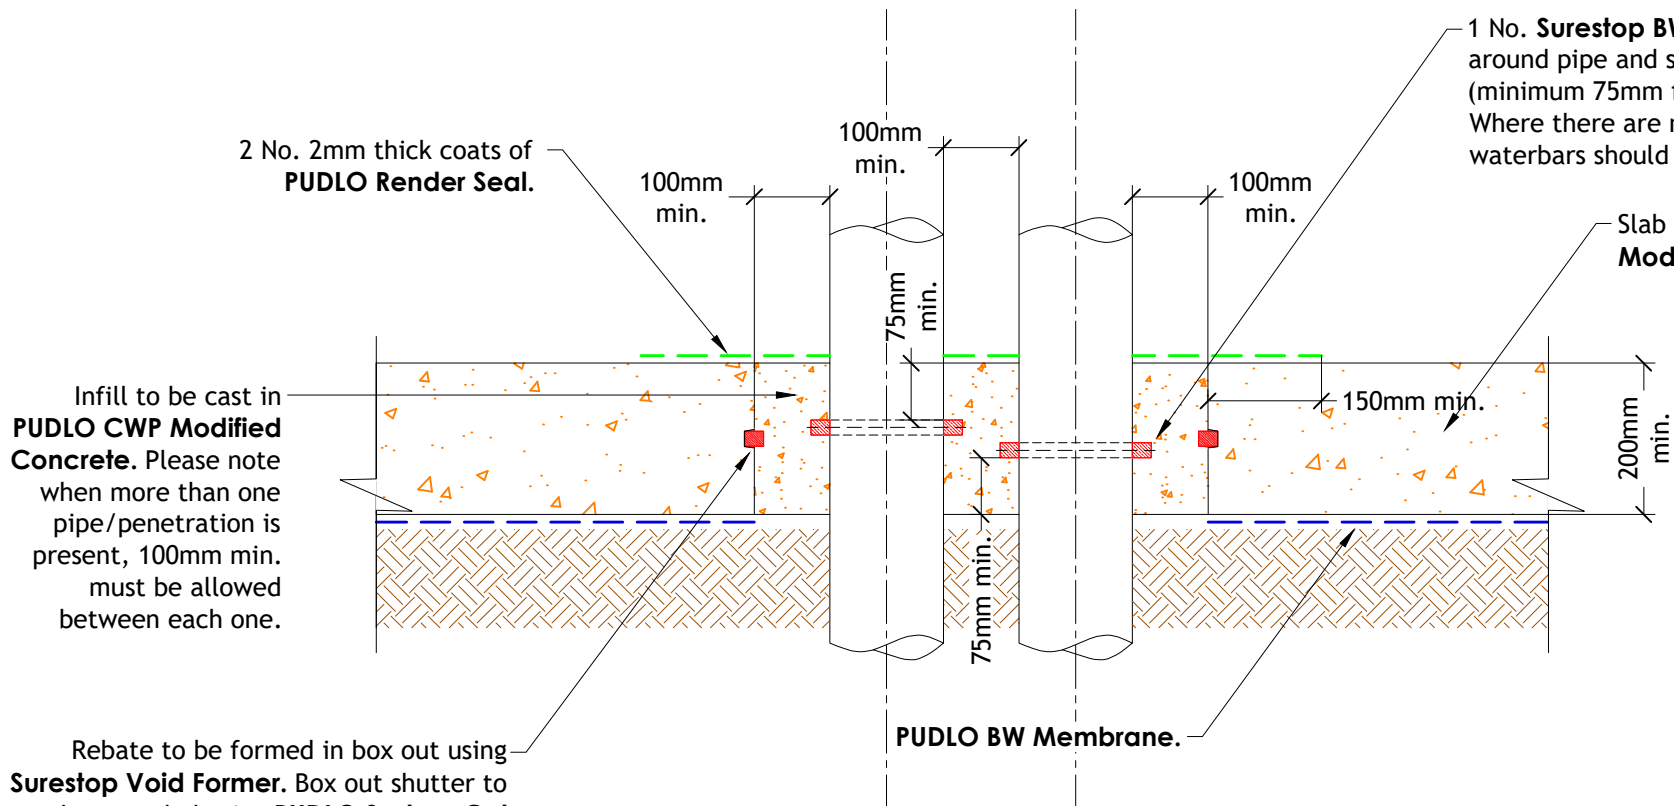

Infill to be cast in **PUDLO CWP Modified Concrete**. Please note when more than one pipe/penetration is present, 100mm min. must be allowed between each one.

Rebate to be formed in box out using **Surestop Void Former**. Box out shutter to be retarded using **PUDLO System Gel Retarder** and jet washed off prior to box out being cast to leave a clean, exposed aggregate. **Surestop BWB** pushed into rebate and continuously adhered using **Surestop Adhesive** (minimum 75mm cover).

N.A. - Box out service penetrations are not acceptable in swimming pool construction.



Revision History

DATE	DESCRIPTION	Rev	Drn	Chk	Apvl
21/05/24	First issue.		JB	DN	--

PUDLO Products Limited
 Unit 1, Alington Road,
 St Neots, PE19 6YH
 Tel: +44 (0)1480 756888 Email: sales@pudlo.com
 www.pudlo.com

DRAWING TITLE SLAB PIPE PENETRATION (BOXED-OUT) DETAIL		PROJECT --	
STATUS --		SCALE 1:10 on A4	
DRAWING NUMBER PPL-TJD-P2.5-SS-006		REVISION -	SHEET No. 1 of 1
CLIENT --		COPYRIGHT: Not to be reproduced without written permission	
A4		PUDLO Products Limited STD April 2024	

Note:-

This PUDLO detail is to assist with the installation of its products. The detail shows how PUDLO CWP Modified Concrete and how PUDLO ancillaries are to be installed. For site specific details and confirmation on extent of where PUDLO CWP Modified Concrete is used i.e. Overlay drawings, must be confirmed by structural engineers/contractor. Individual/Company responsibility for design of the structure must ensure that details shown on PUDLO drawings match the latest construction issue drawings.

The information shown on this detail is given without obligation, or warranty PRIOR to consultation or communication with PUDLO Products Limited.