



**1 Capping Beam Detail**  
Scale: 1:10

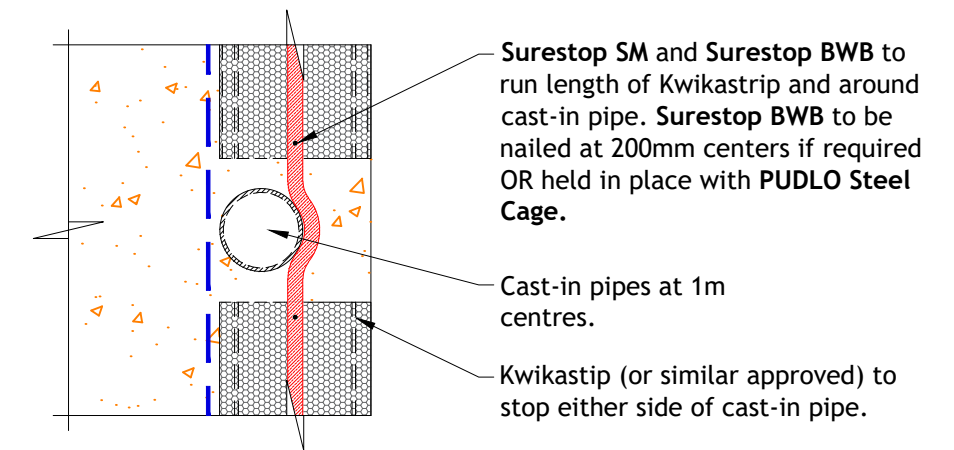

**2 Section A-A**  
Scale: 1:10

**Note:-**  
This PUDLO detail is to assist with the installation of its products. The detail shows how PUDLO CWP Modified Concrete and how PUDLO ancillaries are to be installed. For site specific details and confirmation on extent of where PUDLO CWP Modified Concrete is used i.e. Overlay drawings, must be confirmed by structural engineers/contractor. Individual/Company responsibility for design of the structure must ensure that details shown on PUDLO drawings match the latest construction issue drawings.  
The information shown on this detail is given without obligation, or warranty **PRIOR** to consultation or communication with PUDLO Products Limited.



**PUDLO Products Limited**

Revision History				
DATE	DESCRIPTION	Rev	Drm	Chk Apvl
23/05/24	First Issue.			JB DN ..

PUDLO Products Limited  
Unit 1, Alington Road,  
St Neots, PE19 6YH  
Tel: +44 (0)1480 756888 Email: sales@pudlo.com  
www.pudlo.com

DRAWING TITLE <b>CAPPING BEAM KWIKASTRIP DETAIL</b>	PROJECT --
STATUS --	SCALE <b>As shown on A3</b>
DRAWING NUMBER <b>PPL-TJD-BW-DS-014</b>	REVISION - SHEET No. <b>1 of 1</b>
CLIENT --	

COPYRIGHT: Not to be reproduced without written permission

**A3**

PUDLO Products Limited  
STD April 2024