



2 Penetration Spacing Detail
Scale: 1:10

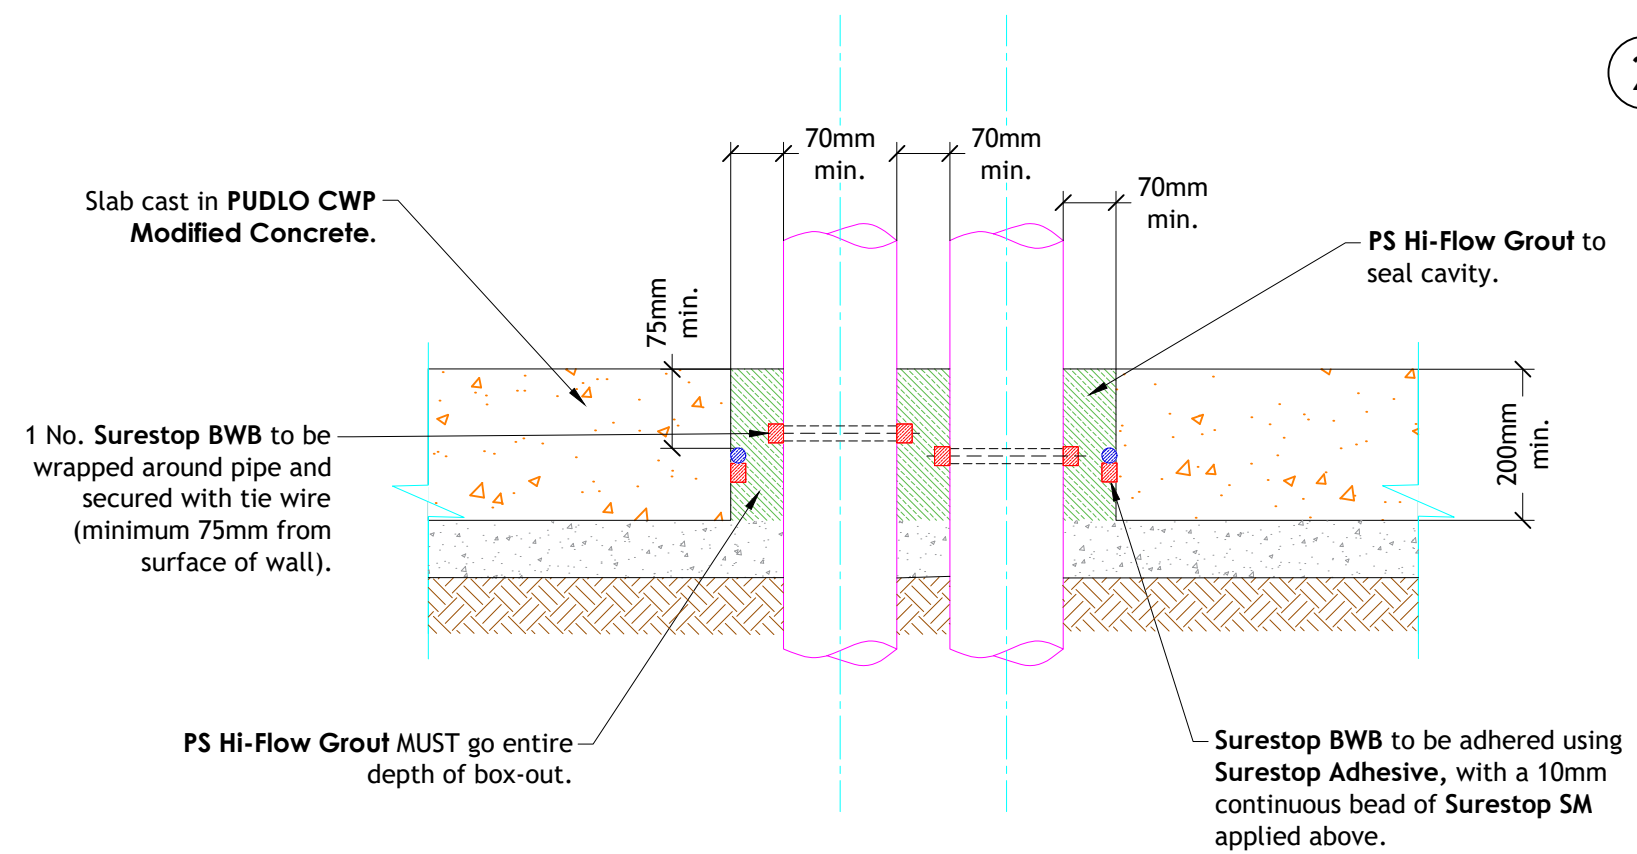

1 Box-out Penetration Detail
Scale: 1:10

N.A. - Box out service penetrations are not acceptable in swimming pool construction.

Note:- This PUDLO detail is to assist with the installation of its products. The detail shows how PUDLO CWP Modified Concrete and how PUDLO ancillaries are to be installed. For site specific details and confirmation on extent of where PUDLO CWP Modified Concrete is used i.e. Overlay drawings, must be confirmed by structural engineers/contractor. Individual/Company responsibility for design of the structure must ensure that details shown on PUDLO drawings match the latest construction issue drawings.
The information shown on this detail is given without obligation, or warranty PRIOR to consultation or communication with PUDLO Products Limited.



PUDLO Products Limited

Revision History				
DATE	DESCRIPTION	Rev	Drn	Chk
14/05/24	First Issue.		DN	JB

PUDLO Products Limited
Unit 1, Alington Road,
St Neots, PE19 6YH
Tel: +44 (0)1480 756888 Email: sales@pudlo.com
www.pudlo.com

DRAWING TITLE SLAB PIPE PENETRATION HI-FLOW GROUT (BOX-OUT) DETAIL	PROJECT --
STATUS --	SCALE As shown on A3
DRAWING NUMBER PPL-TJD-P2.5-SS-005	REVISION - SHEET No. 1 of 1
CLIENT --	

COPYRIGHT: Not to be reproduced without written permission

A3

PUDLO Products Limited
STD April 2024