



Note :-
 Before any drilling works/core areas are removed from **PUDLO CWP Modified Concrete** please contact your site support team representative.

Any works being started prior to consulting **PUDLO** may result in the works being excluded from the warranty.

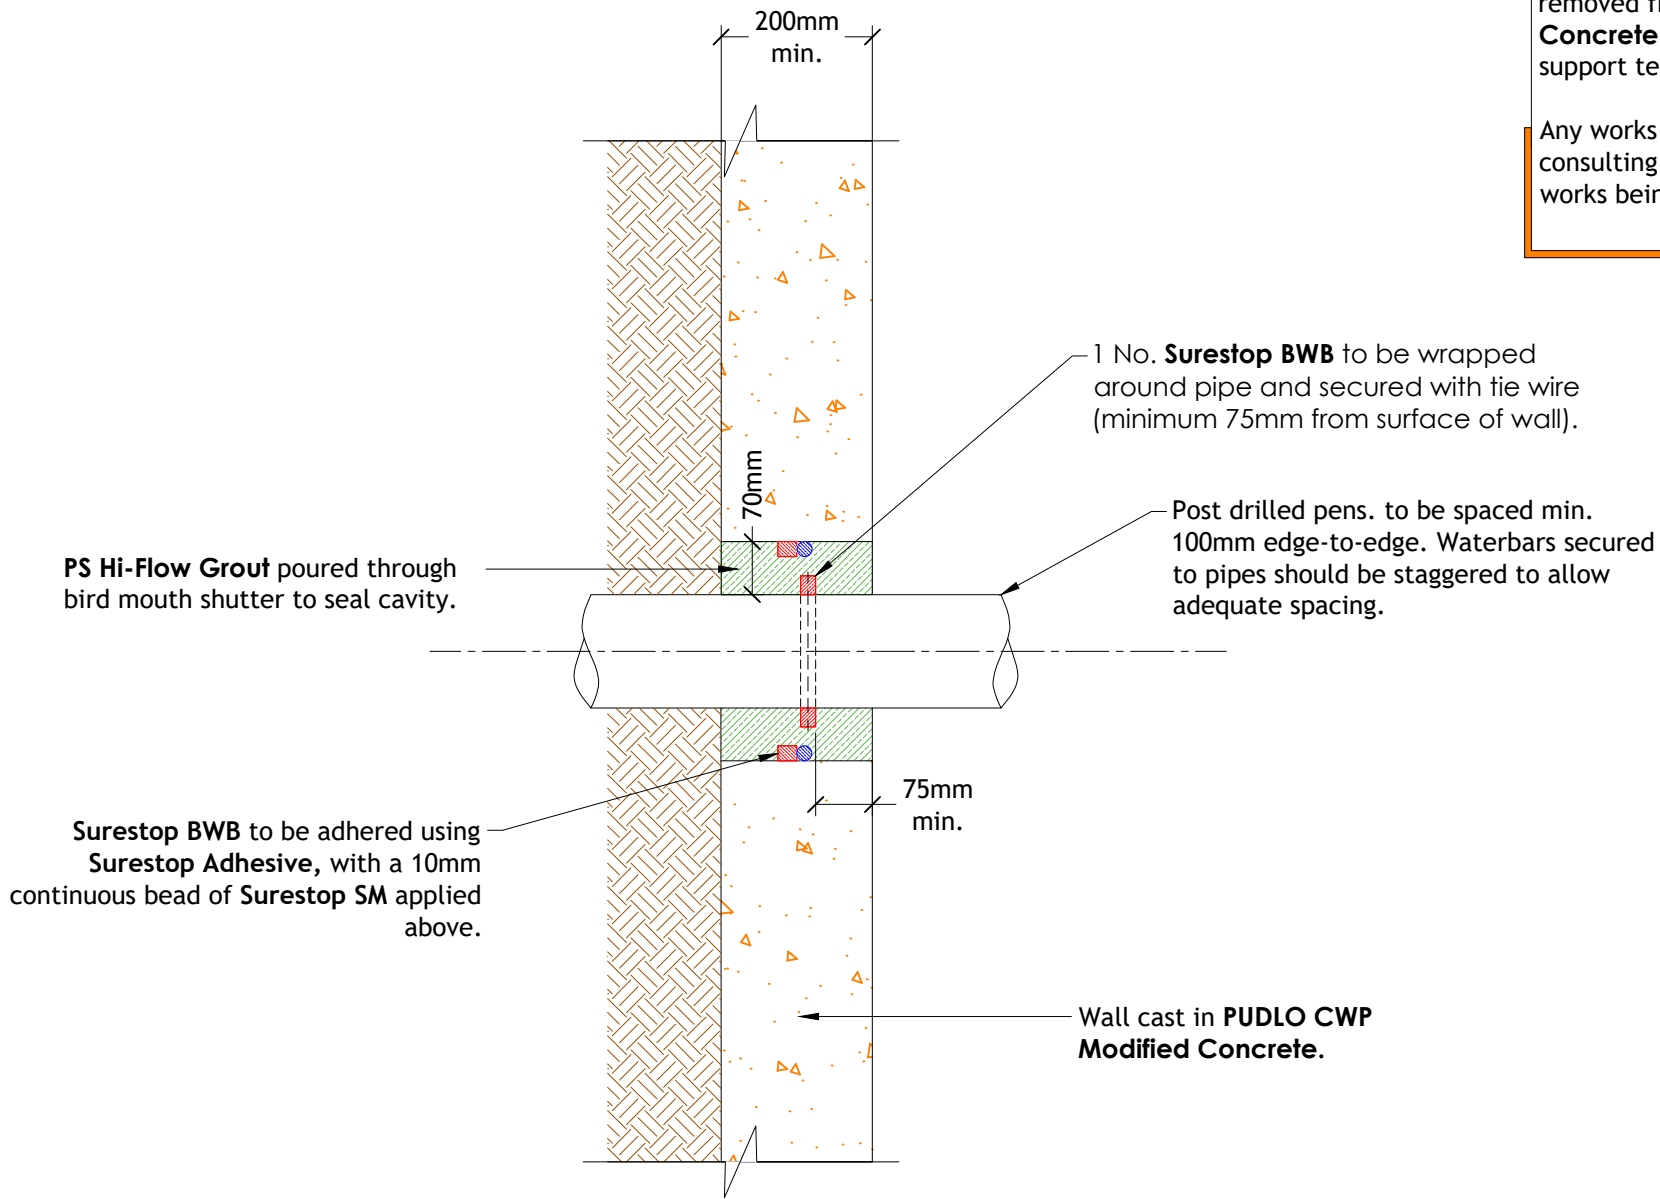



PUDLO Products Limited

Revision History					
DATE	DESCRIPTION	Rev	Drn	Chk	Apvl
20/05/24	First issue.		DN	JB	--

PUDLO Products Limited
 Unit 1, Alington Road,
 St Neots, PE19 6YH
 Tel: +44 (0)1480 756888 Email: sales@pudlo.com
 www.pudlo.com

DRAWING TITLE WALL PIPE PENETRATION (POST-DRILLED)	PROJECT --
STATUS --	SCALE 1:10 on A4
DRAWING NUMBER PPL-TJD-P2.5-SS-010	REVISION - SHEET No. 1 of 1
CLIENT --	

COPYRIGHT: Not to be reproduced without written permission

A4

PUDLO Products Limited
STD April 2024

Note:-

This PUDLO detail is to assist with the installation of its products. The detail shows how PUDLO CWP Modified Concrete and how PUDLO ancillaries are to be installed. For site specific details and confirmation on extent of where PUDLO CWP Modified Concrete is used i.e. Overlay drawings, must be confirmed by structural engineers/contractor. Individual/Company responsibility for design of the structure must ensure that details shown on PUDLO drawings match the latest construction issue drawings.

The information shown on this detail is given without obligation, or warranty PRIOR to consultation or communication with PUDLO Products Limited.