



**1** Box-out Penetration Detail Scale: 1:10



**2** Penetration Spacing Detail Scale: 1:10

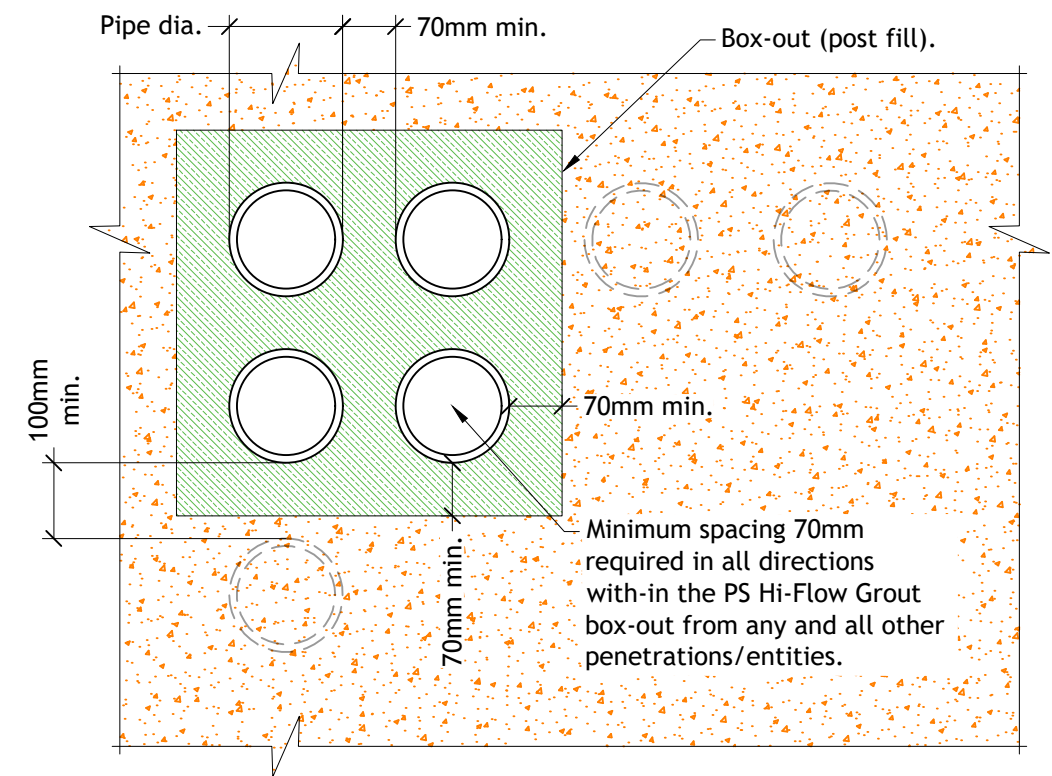

**PUDLO Products Limited**

Revision History				
DATE	DESCRIPTION	Rev	Drm	Chk
05/07/24	First Issue.			

**PUDLO Products Limited**  
 Unit 1, Alington Road,  
 St Neots, PE19 6YH  
 Tel: +44 (0)1480 756888 Email: sales@pudlo.com  
 www.pudlo.com

DRAWING TITLE <b>WALL PIPE PENETRATION HI-FLOW GROUT (BOX-OUT) DETAIL</b>	PROJECT --
STATUS --	SCALE <b>As shown on A3</b>
DRAWING NUMBER <b>PPL-TJD-P2.5-SS-012</b>	REVISION - SHEET No. <b>1 of 1</b>
CLIENT --	

COPYRIGHT: Not to be reproduced without written permission

**A3**

PUDLO Products Limited  
STD April 2024

Note:- This PUDLO detail is to assist with the installation of its products. The detail shows how PUDLO CWP Modified Concrete and how PUDLO ancillaries are to be installed. For site specific details and confirmation on extent of where PUDLO CWP Modified Concrete is used i.e. Overlay drawings, must be confirmed by structural engineers/contractor. Individual/Company responsibility for design of the structure must ensure that details shown on PUDLO drawings match the latest construction issue drawings.

The information shown on this detail is given without obligation, or warranty PRIOR to consultation or communication with PUDLO Products Limited.