


PUDLO Self Seal to be taken across capping beam and up to DPC level.
PUDLO Self Seal Primer to be applied prior to **PUDLO Self Seal**.

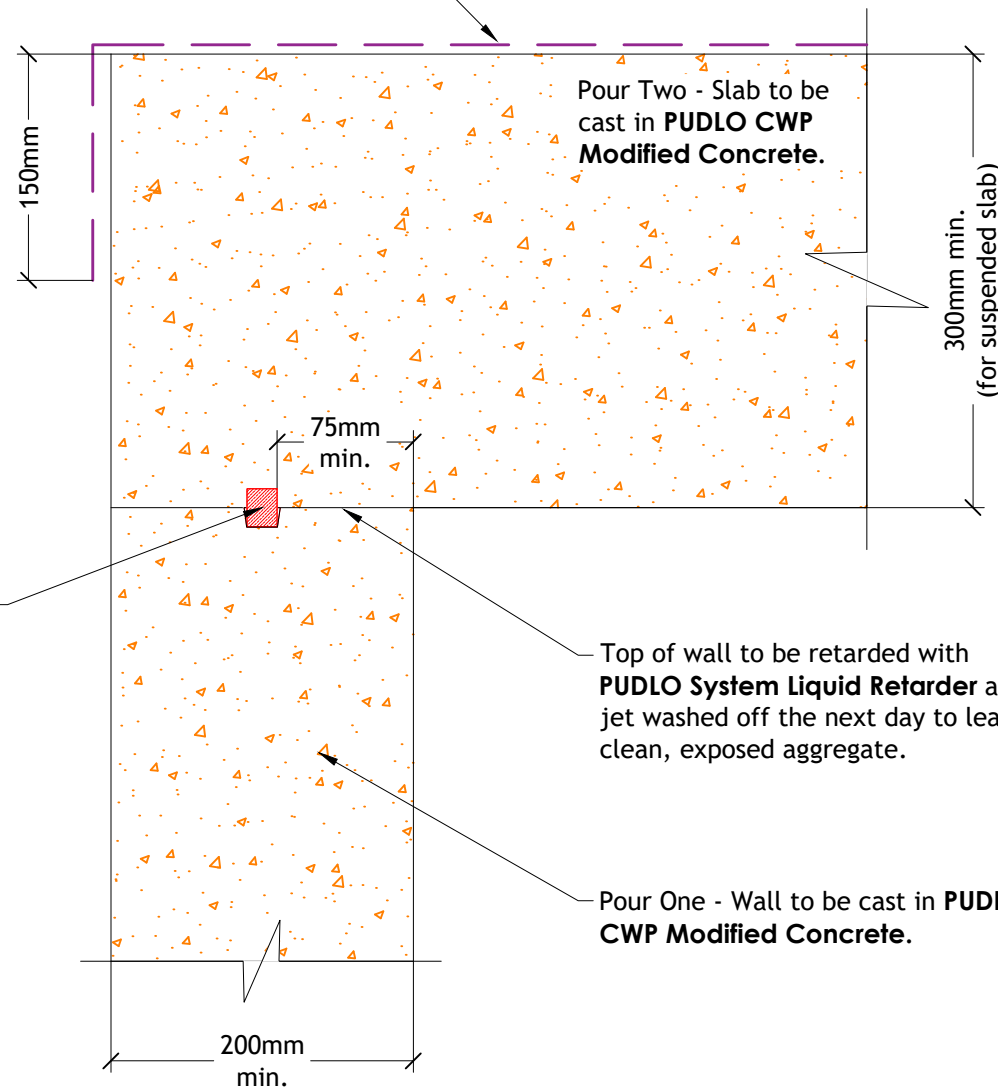


1 Wall Head at G/F Slab
 Scale: 1:5

Rebate formed in top of wall head using **Suretop Void Former**. **Surestop BWB** to be pushed into rebate and continuously adhered using **Surestop Adhesive** (minimum cover 75mm).

Top of wall to be retarded with **PUDLO System Liquid Retarder** and jet washed off the next day to leave clean, exposed aggregate.

Pour One - Wall to be cast in **PUDLO CWP Modified Concrete**.

Rebate formed in top of wall head using **Suretop Void Former**. **Surestop BWB** to be pushed into rebate and continuously adhered using **Surestop Adhesive** (minimum cover 75mm).

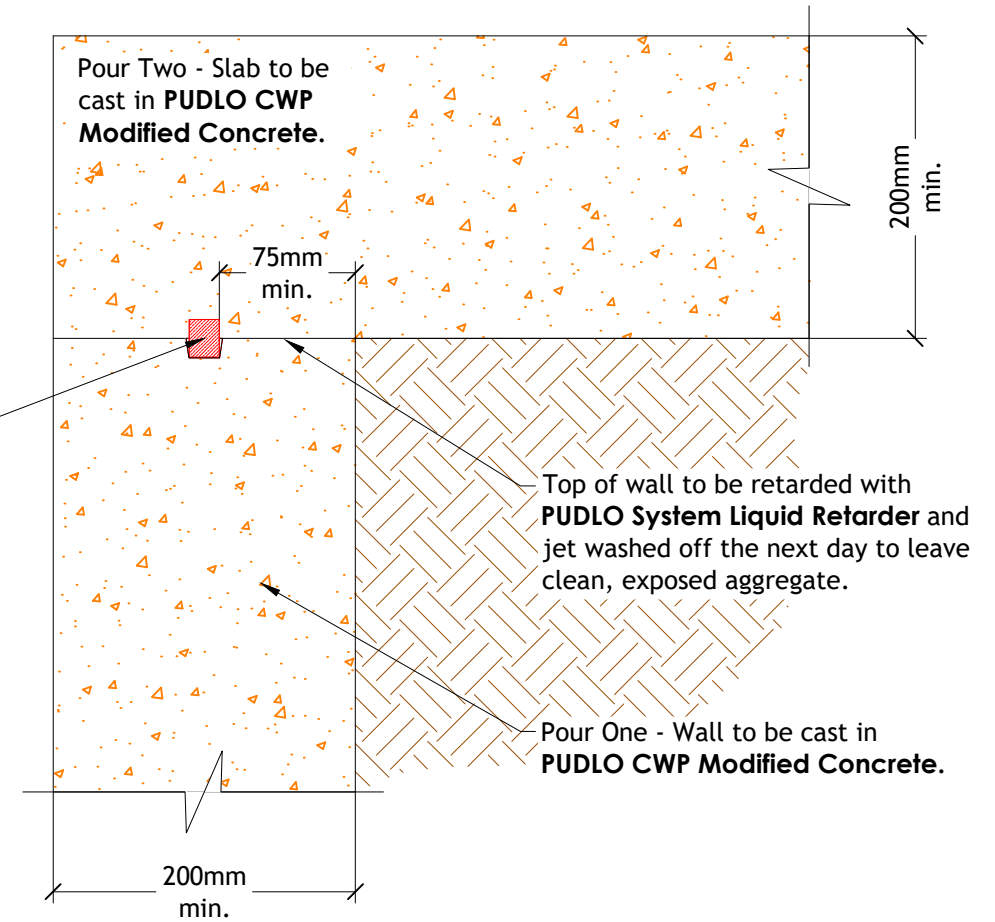


2 Wall Head at Ground Bearing Slab
 Scale: 1:5

Note:-

This PUDLO detail is to assist with the installation of its products. The detail shows how PUDLO CWP Modified Concrete and how PUDLO ancillaries are to be installed. For site specific details and confirmation on extent of where PUDLO CWP Modified Concrete is used i.e. Overlay drawings, must be confirmed by structural engineers/contractor. Individual/Company responsibility for design of the structure must ensure that details shown on PUDLO drawings match the latest construction issue drawings.

The information shown on this detail is given without obligation, or warranty **PRIOR** to consultation or communication with PUDLO Products Limited.



PUDLO Products Limited

Revision History				
DATE	DESCRIPTION	Rev	Drn	Chk
05/07/24	First Issue.		DN	JB

PUDLO Products Limited
 Unit 1, Alington Road,
 St Neots, PE19 6YH
 Tel: +44 (0)1480 756888 Email: sales@pudlo.com
 www.pudlo.com

DRAWING TITLE WALL HEAD JOINT DETAIL	PROJECT --
STATUS --	SCALE As shown on A3
DRAWING NUMBER PPL-TJD-P2.5-SS-013	REVISION -
CLIENT --	SHEET No. 1 of 1

COPYRIGHT: Not to be reproduced without written permission

A3

PUDLO Products Limited
STD April 2024