



2 Penetration Spacing Detail
Scale: 1:10

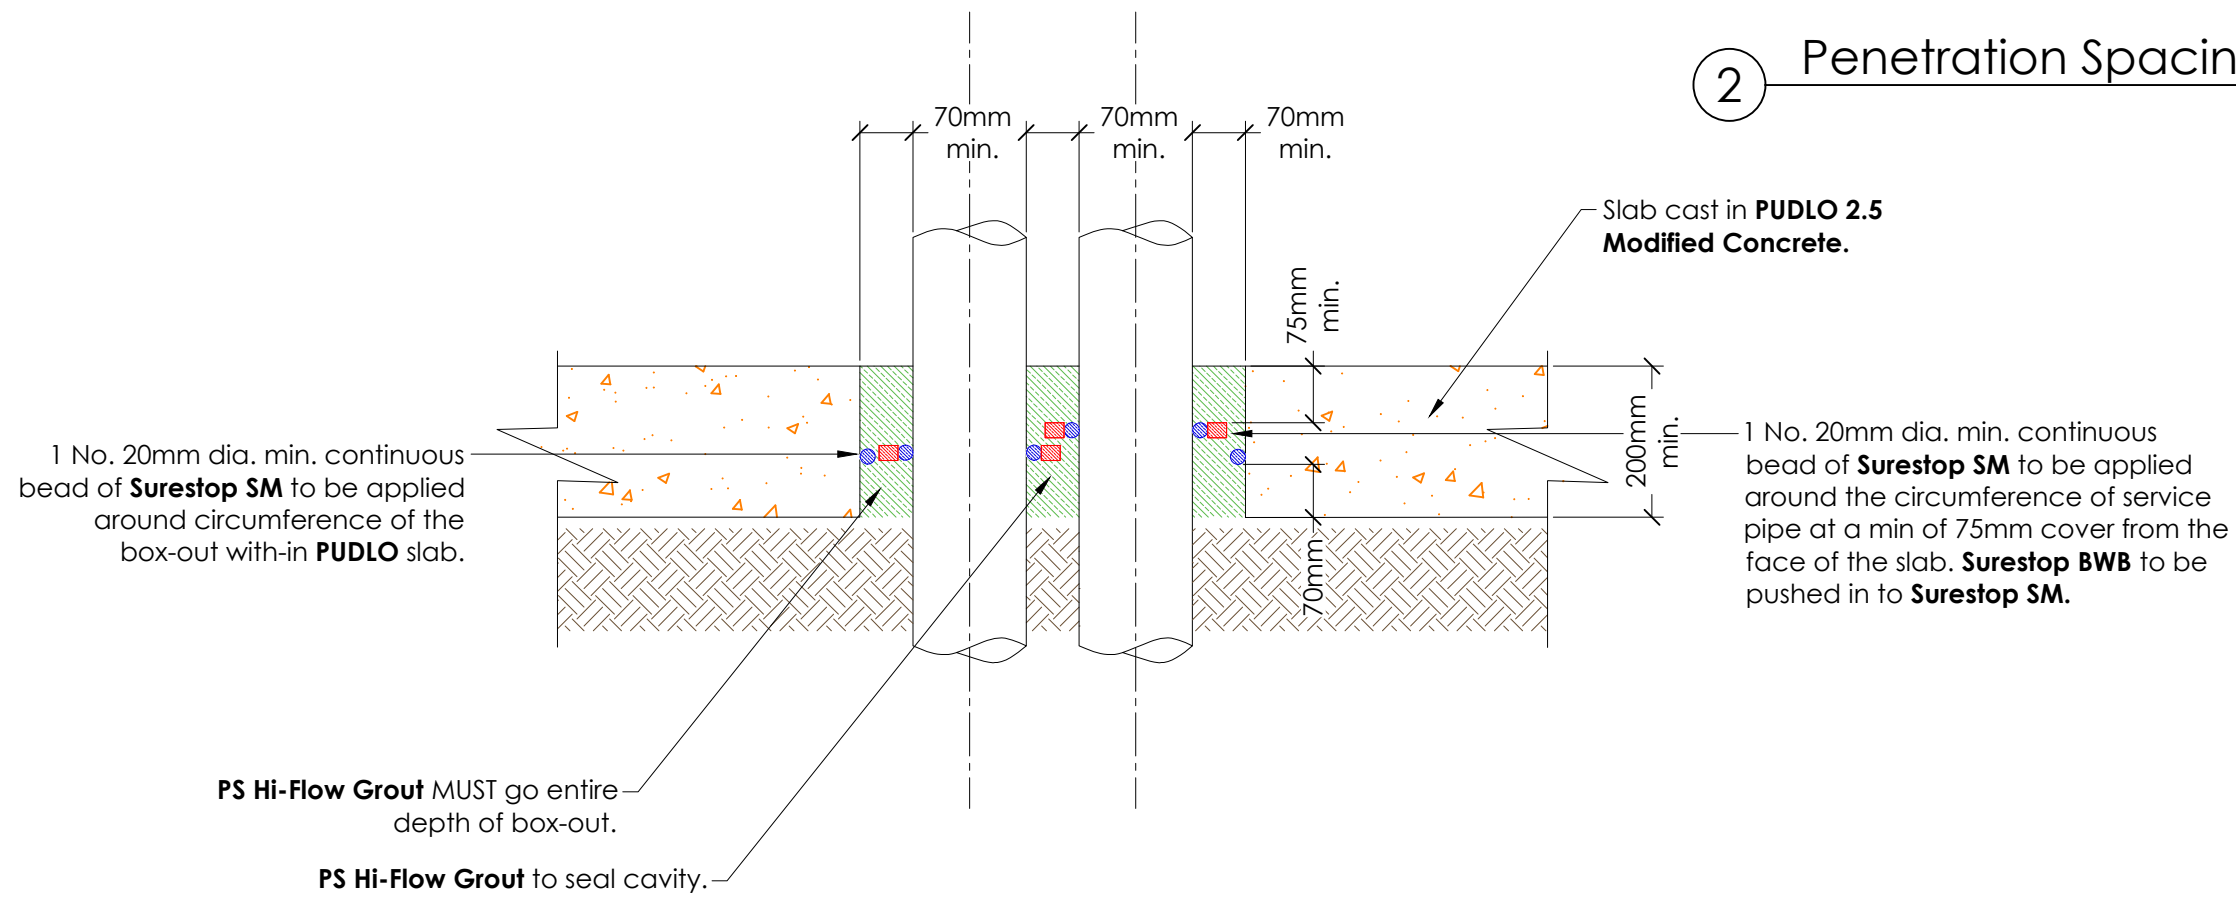

1 Box-out Penetration Detail
Scale: 1:10



Part of the DB Group

| Revision History | | | | |
|------------------|---|------|------|------|
| DATE | DESCRIPTION | REV. | DES. | Q.C. |
| 05/10/20 | 100mm penetration spacing shown between 'existing' cast-in pen. | A | LD | LL |
| 18/12/19 | First issue. | - | LD | LL |

DB Group (Holdings) Ltd
Wellington Way, Bourn Airfield
Cambridge, CB23 2TQ
Tel: +44 (0)1954 780687 Email: sales@pudlo.com
www.dbgholdings.com/pudlo

| | | | |
|--|---------------|-------------------------|--|
| DRAWING TITLE SLAB PIPE PENETRATION BOX-OUT DETAIL | | PROJECT | |
| STATUS FOR INFO | | SCALE as shown on A3 | |
| DRAWING NUMBER PUDLO-TJD-P2.5-SS-041 | REVISION A | SHEET No. 1 of 1 | |
| CLIENT | | | |

Note:-
This PUDLO detail is to assist with the installation of its products. The detail shows how PUDLO 2.5 Modified Concrete and how PUDLO ancillaries are to be installed. For site specific details and confirmation on extent of where PUDLO 2.5 Modified Concrete is used i.e. Overlay drawings, must be confirmed by structural engineers/contractor. Individual/Company responsibility for design of the structure must ensure that details shown on PUDLO drawings match the latest construction issue drawings.
The information shown on this detail is given without obligation, or warranty PRIOR to consultation or communication with PUDLO/DB Group Ltd.