


Pour One - Slab cast in **PUDLO 2.5 Modified Concrete.**

1 No. **Surestop BWB** fixed to face of slab using Hilti-gun or similar at 200mm c/c. 1 No. 20mm continuous bead of **Surestop SM** to either side of **Surestop BWB**.

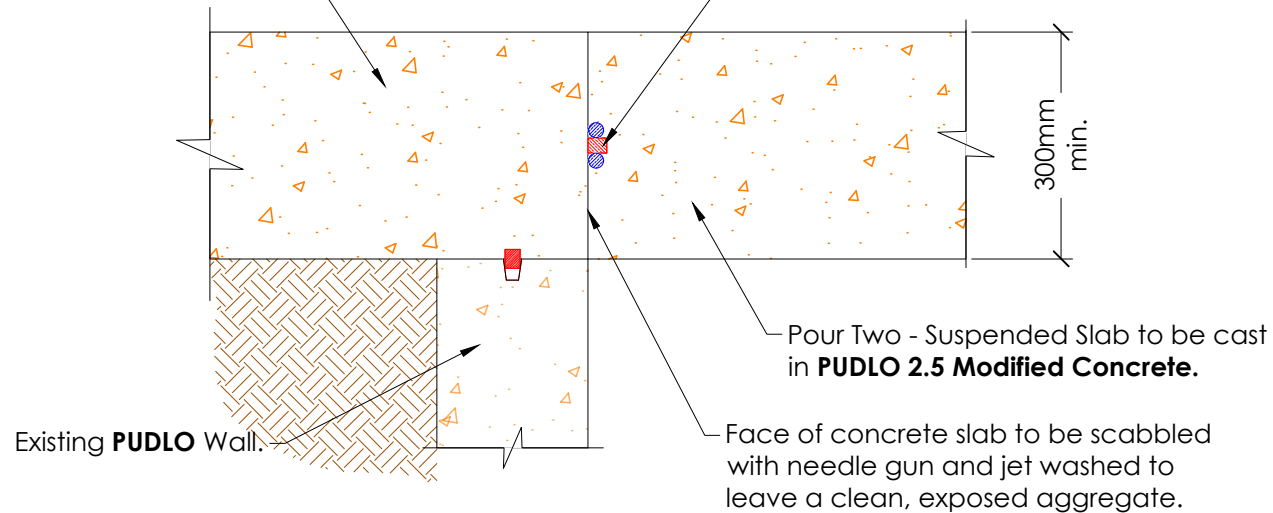

Part of the DB Group

Revision History

DATE	DESCRIPTION	REV.	DES.	Q.C.
18/12/19	First issue.	-	LD	LL

DB Group (Holdings) Ltd
 Wellington Way, Bourn Airfield
 Cambridge, CB23 2TQ
 Tel: +44 (0)1954 780687 Email: sales@pudlo.com
 www.dbgholdings.com/pudlo

DRAWING TITLE SLAB TO SUSPENDED SLAB JOINT DETAIL	PROJECT -		
STATUS FOR INFO	SCALE 1:10 on A4		
DRAWING NUMBER PUDLO-TJD-P2.5-SS-046	REVISION -	SHEET No. 1 of 1	
CLIENT			

COPYRIGHT: Not to be reproduced without written permission

A4

**PUDLO/DB Group
STD Jan 2019 v1**

Note:-

This PUDLO detail is to assist with the installation of its products. The detail shows how PUDLO 2.5 Modified Concrete and how PUDLO ancillaries are to be installed. For site specific details and confirmation on extent of where PUDLO 2.5 Modified Concrete is used i.e. Overlay drawings, must be confirmed by structural engineers/contractor. Individual/Company responsibility for design of the structure must ensure that details shown on PUDLO drawings match the latest construction issue drawings.

The information shown on this detail is given without obligation, or warranty **PRIOR** to consultation or communication with PUDLO/DB Group Ltd.