





Peel back film, Bitumen/Silver
Selvedge to substrate.
(THIS SIDE DOWN)

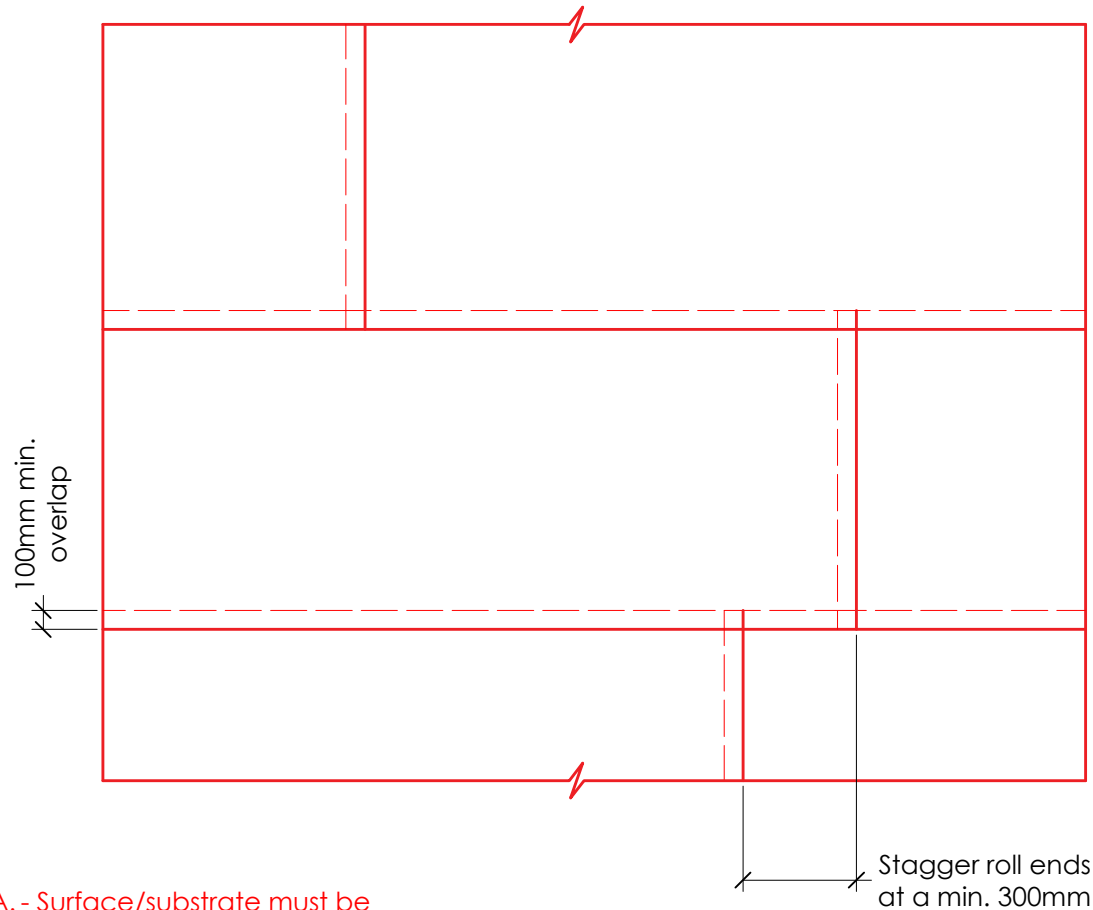

N.A. - Surface/substrate must be primed with **PUDLO Self Seal Primer** prior to application of **PUDLO Self Seal**.

N.B. - 300mm min overlap required of selvedge/roll ends meet at a construction joint.

N.C. - When VOC gases are present **ALL** jointing is to be **HEAT WELDED** by a GNVQ Lvl 2 qualified specialist.

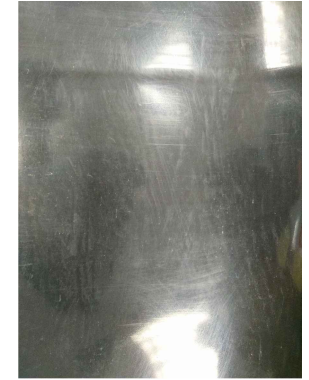

Black side to face installer.
(THIS SIDE UP)



Part of the DB Group

Revision History

DATE	DESCRIPTION	REV.	DES.	Q.C.
05/03/21	PUDLO GP Ultra Seal images updated.	A	LD	LL
22/08/19	First issue.	-	LD	LL

DB Group (Holdings) Ltd

Wellington Way, Bourn Airfield
Cambridge, CB23 2TQ

Tel: +44 (0)1954 780687 Email: sales@pudlo.com
www.dbgholdings.com/pudlo

DRAWING TITLE OVERLAPPING DETAIL	PROJECT -
STATUS FOR INFO	SCALE nts on A4
DRAWING NUMBER PUDLO-TJD-GPUS-002	REVISION A
CLIENT -	SHEET No. 1 of 1
COPYRIGHT: Not to be reproduced without written permission	A4
	PUDLO/DB Group STD Nov 2020 v1

Note:

This PUDLO detail is to assist with the installation of its products and ancillaries. The details show how PUDLO gas protection membranes and its ancillaries are to be installed. For site specific details and confirmation on the extent of where the membranes are to be installed must be confirmed by the structural engineers / contractor, individual / company responsibility for design of the structure must ensure that details shown on PUDLO drawings match the latest construction issue drawings.

All products specified and the design should comply with the latest industry guidelines where applicable - BS8484:2015 'Code of practice for the design of protective measures for methane and carbon dioxide ground gases for new buildings, CIRA C748 'Guidance on the use of plastic membranes as VOC vapour barriers. Gas protection membranes should also be independently verified by 3rd party in accordance with CIRA C735 'Testing and verification of gas protection systems'. Information of gas validators are available upon request.

The information shown on this detail is given without obligation, or warranty PUDLO to consultation or communication with PUDLO/DB Group Ltd.