


N.A. - Engineer must confirm application of **PUDLO Liquid Tank**, an SBS latex based system, is appropriate at foundation.

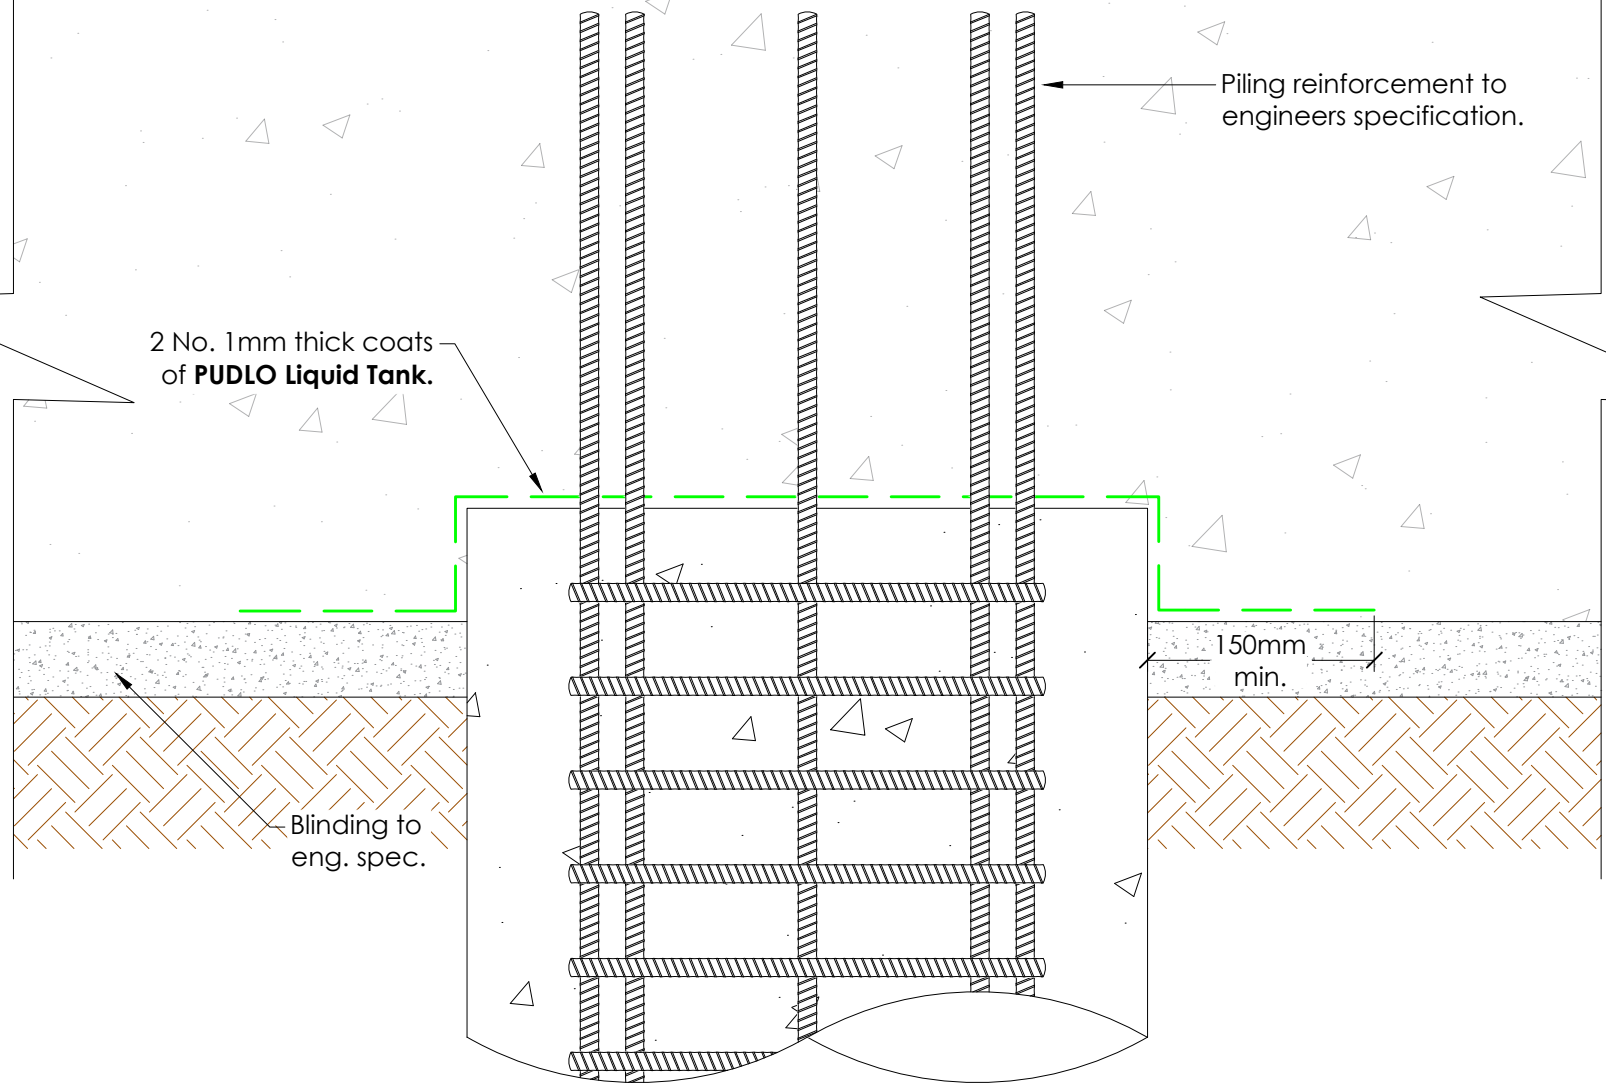

Part of the DB Group

Revision History

DATE	DESCRIPTION	REV.	DES.	Q.C.
03/03/20	First issue.	-	LD	LL

DB Group (Holdings) Ltd
 Wellington Way, Bourn Airfield
 Cambridge, CB23 2TQ
 Tel: +44 (0)1954 780687 Email: sales@pudlo.com
 www.dbgholdings.com/pudlo

DRAWING TITLE PILE HEAD TO PILE CAP DETAIL	PROJECT		
STATUS FOR INFO	SCALE 1:5 on A4		
DRAWING NUMBER PUDLO-TJD-LT-002	REVISION -	SHEET No. 1 of 1	
CLIENT			

Note:-

This PUDLO detail is to assist with the installation of its products. The detail shows how PUDLO CWP Modified Concrete and how PUDLO ancillaries are to be installed. For site specific details and confirmation on extent of where PUDLO CWP Modified Concrete is used i.e. Overlay drawings, must be confirmed by structural engineers/contractor. Individual/Company responsibility for design of the structure must ensure that details shown on PUDLO drawings match the latest construction issue drawings.

The information shown on this detail is given without obligation, or warranty **PRIOR** to consultation or communication with PUDLO/DB Group Ltd.

COPYRIGHT: Not to be reproduced without written permission

A4

PUDLO/DB Group
 STD Jan 2019 v1