




1 Secant Pile Head and Blinding
Scale: 1:20

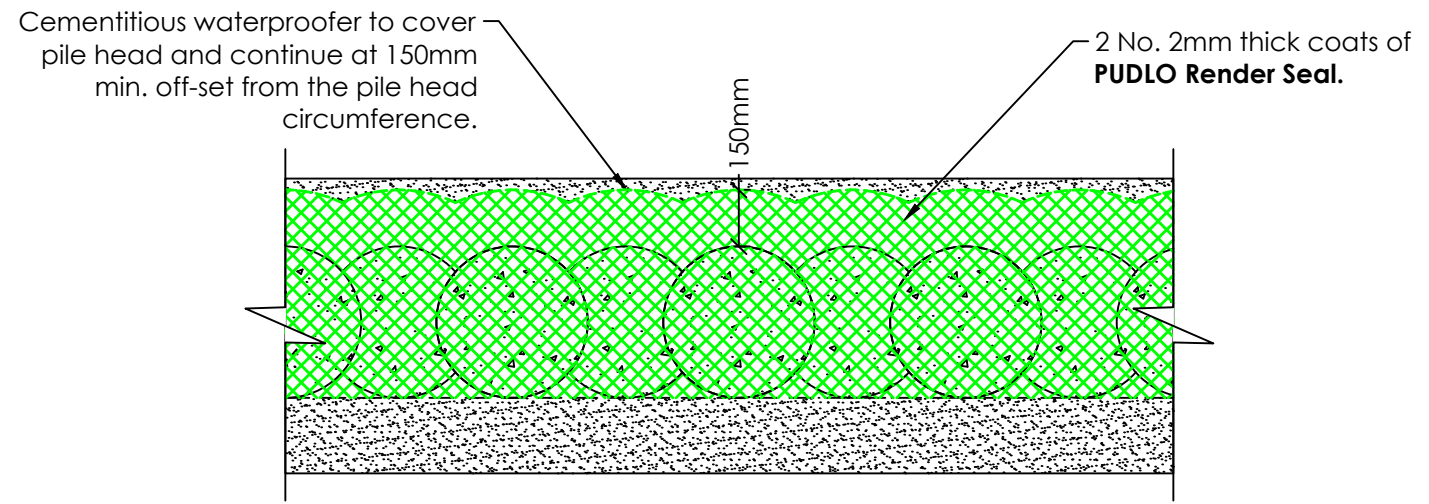


2 Application of Render Seal
Scale: 1:20

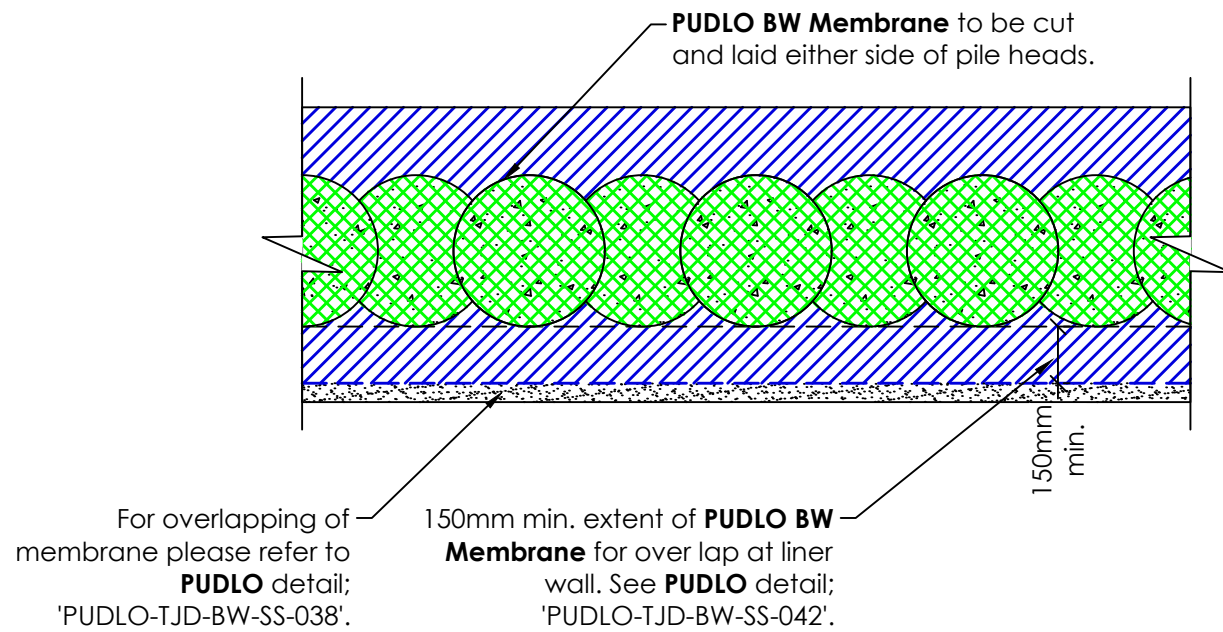

3 BW Membrane Between Piles
Scale: 1:20

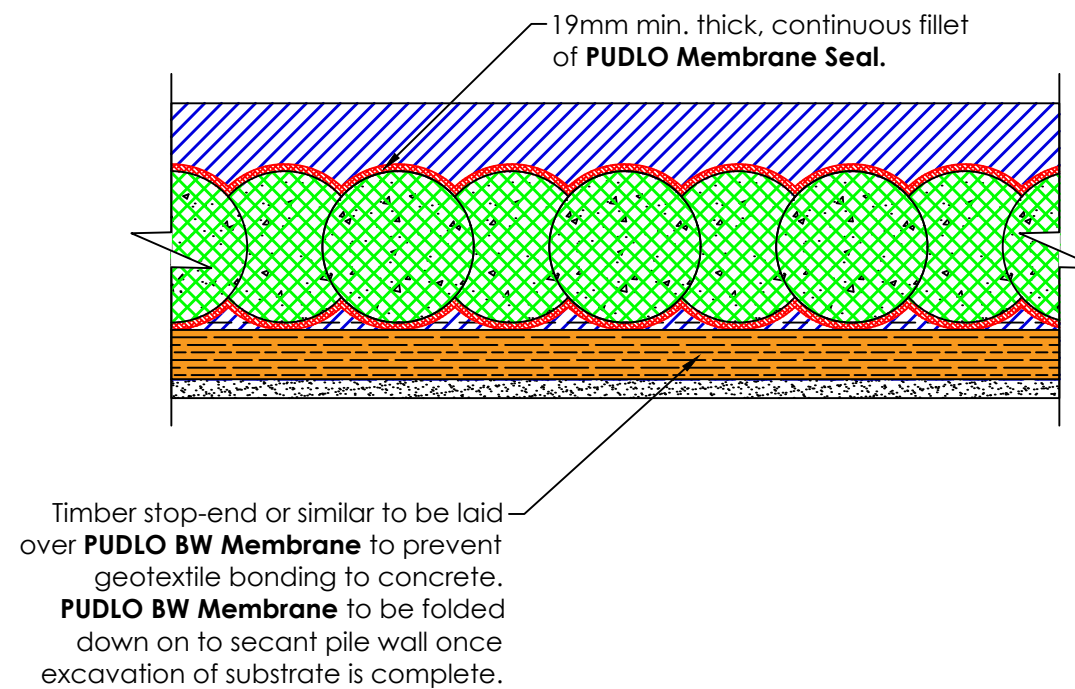

4 Membrane Seal Fillets
Scale: 1:20



Part of the DB Group

Revision History				
DATE	DESCRIPTION	REV.	DES.	Q.C.
05/02/20	PUDLO Render Seal shown, updated to January 2019 design standards.	B	LD	LL
18/09/18	Updated to 2018 design standards.	A	LD	LL
27/06/18	First issue.	-	LD	LL

DB Group (Holdings) Ltd
Wellington Way, Bourn Airfield
Cambridge, CB23 2TQ
Tel: +44 (0)1954 780687 Email: sales@pudlo.com
www.dbgholdings.com/pudlo

DRAWING TITLE SECANT PILE HEAD DETAIL	PROJECT -
STATUS FOR INFO	SCALE as shown on A3
DRAWING NUMBER PUDLO-TJD-BW-SS-043	REVISION - SHEET No. 1 of 1
CLIENT	

Note:-
This PUDLO detail is to assist with the installation of its products. The detail shows how PUDLO CWP Modified Concrete and how PUDLO ancillaries are to be installed. For site specific details and confirmation on extent of where PUDLO CWP Modified Concrete is used i.e. Overlay drawings, must be confirmed by structural engineers/contractor. Individual/Company responsibility for design of the structure must ensure that details shown on PUDLO drawings match the latest construction issue drawings.
The information shown on this detail is given without obligation, or warranty PRIOR to consultation or communication with PUDLO/DB Group Ltd.