


N.A. - Box out service penetrations are not acceptable in swimming pool construction.

1 Box-out Penetration Detail
Scale: 1:10



2 Penetration Spacing Detail
Scale: 1:10

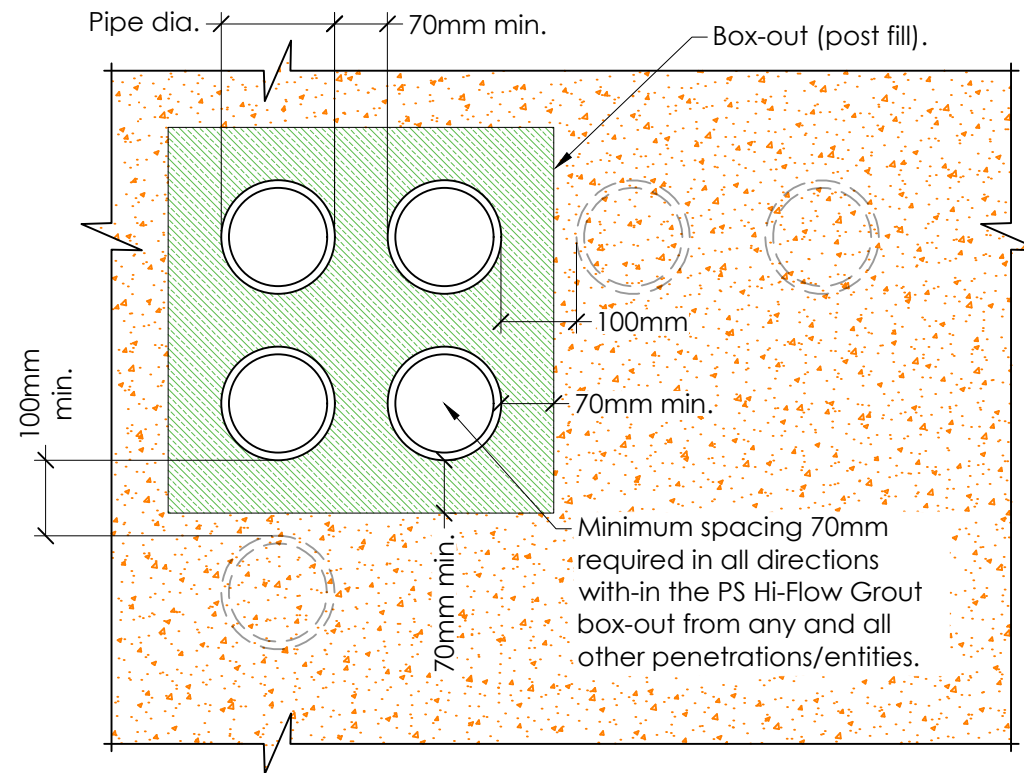

Part of the DB Group

Revision History

DATE	DESCRIPTION	REV.	DES.	Q.C.
06/10/20	PUDLO Render Seal lap removed from from pipe.	B	LD	LL
18/08/20	Pipe penetration spacing changed from 150mm to 100mm.	A	HR	LL
23/09/19	First issue.	-	LD	LL

DB Group (Holdings) Ltd
Wellington Way, Bourn Airfield
Cambridge, CB23 2TQ
Tel: +44 (0)1954 780687 Email: sales@pudlo.com
www.dbgholdings.com/pudlo

DRAWING TITLE SLAB PIPE PENETRATION BOX-OUT HI-FLOW GROUT DETAIL	PROJECT -
STATUS FOR INFO	SCALE as shown on A3
DRAWING NUMBER PUDLO-TJD-BW-SS-047	REVISION B
CLIENT	SHEET No. 1 of 1

Note:-

This PUDLO detail is to assist with the installation of its products. The detail shows how PUDLO CWP Modified Concrete and how PUDLO ancillaries are to be installed. For site specific details and confirmation on extent of where PUDLO CWP Modified Concrete is used i.e. Overlay drawings, must be confirmed by structural engineers/contractor. Individual/Company responsibility for design of the structure must ensure that details shown on PUDLO drawings match the latest construction issue drawings.

The information shown on this detail is given without obligation, or warranty PRIOR to consultation or communication with PUDLO/DB Group Ltd.