


Note :-
 Before any drilling works/core areas are removed from **PUDLO CWP Modified Concrete** please contact your site support team representative.

Any works being started prior to consulting **PUDLO** may result in the works being excluded from the 30 year warranty.

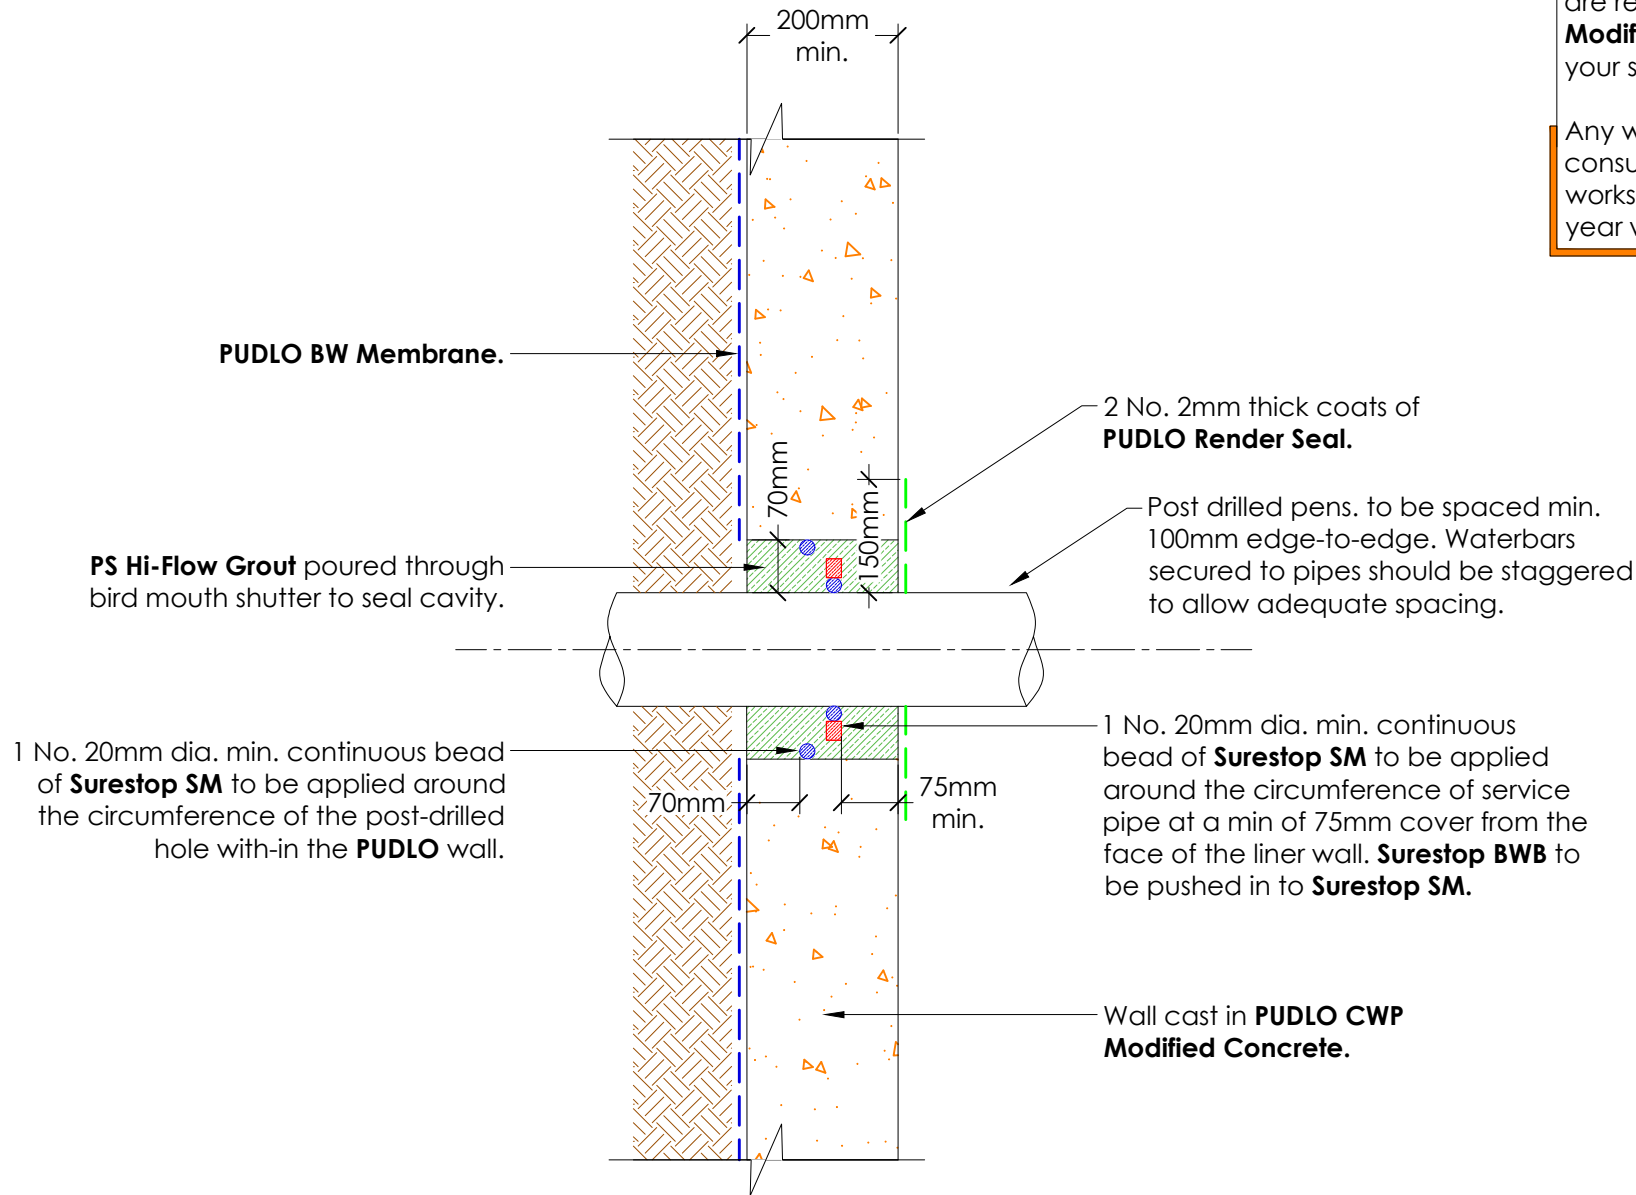

Part of the DB Group

Revision History

DATE	DESCRIPTION	REV.	DES.	Q.C.
06/10/20	PUDLO Render Seal lap removed from from pipe.	D	LD	LL
17/08/20	100mm Penetration spacing note added.	C	HR	LL
16/09/19	20mm cont. bead of Surestop SM applied to profile of post-drilled hole. Updated to January 2019 design standards.	B	LD	LL
12/09/18	Updated to September 2018 design standards.	A	LD	LL

DB Group (Holdings) Ltd

Wellington Way, Bourn Airfield
 Cambridge, CB23 2TQ

Tel: +44 (0)1954 780687 Email: sales@pudlo.com
 www.dbgholdings.com/pudlo

DRAWING TITLE WALL PENETRATION POST DRILLED DETAIL	PROJECT
STATUS FOR INFO	SCALE 1:10 on A4
DRAWING NUMBER PUDLO-TJD-BW-SS-005	REVISION D
CLIENT	SHEET No. 1 of 1

COPYRIGHT: Not to be reproduced without written permission

A4

PUDLO/DB Group
 STD Jan 2019 v1

Note:-

This PUDLO detail is to assist with the installation of its products. The detail shows how PUDLO CWP Modified Concrete and how PUDLO ancillaries are to be installed. For site specific details and confirmation on extent of where PUDLO CWP Modified Concrete is used i.e. Overlay drawings, must be confirmed by structural engineers/contractor. Individual/Company responsibility for design of the structure must ensure that details shown on PUDLO drawings match the latest construction issue drawings.

The information shown on this detail is given without obligation, or warranty PRIOR to consultation or communication with PUDLO/DB Group Ltd.