


1 Box-out Penetration Detail
Scale: 1:10

N.A. - Box out service penetrations are not acceptable in swimming pool construction.



2 Penetration Spacing Detail
Scale: 1:10

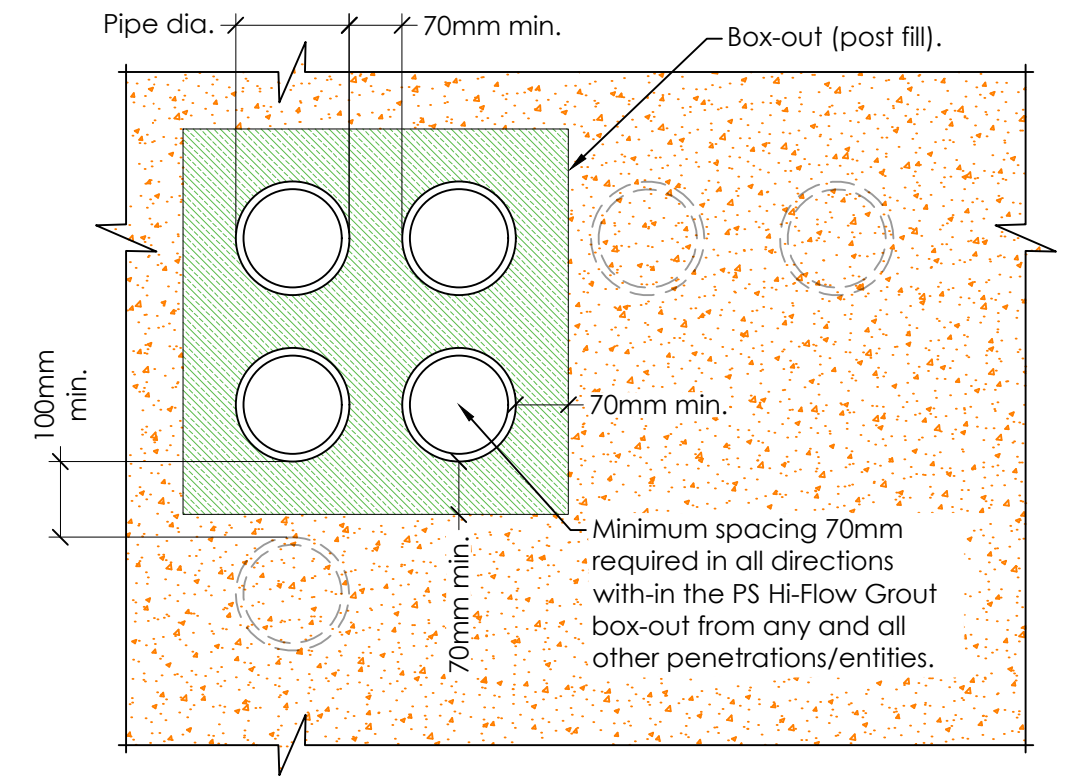

Part of the DB Group

Revision History

DATE	DESCRIPTION	REV.	DES.	Q.C.
06/10/20	PUDLO Render Seal lap removed from from pipe.	B	LD	LL
18/08/20	Pipe Penetrations changed from 150mm min to 100mm min.	A	HR	LL
23/09/19	First issue.	-	LD	LL

DB Group (Holdings) Ltd Wellington Way, Bourn Airfield Cambridge, CB23 2TQ Tel: +44 (0)1954 780687 Email: sales@pudlo.com www.dbgholdings.com/pudlo	
DRAWING TITLE WALL PIPE PENETRATION BOX-OUT HI-FLOW GROUT DETAIL	PROJECT -
STATUS FOR INFO	SCALE as shown on A3
DRAWING NUMBER PUDLO-TJD-BW-SS-048	REVISION B
CLIENT	SHEET No. 1 of 1

Note:- This PUDLO detail is to assist with the installation of its products. The detail shows how PUDLO CWP Modified Concrete and how PUDLO ancillaries are to be installed. For site specific details and confirmation on extent of where PUDLO CWP Modified Concrete is used i.e. Overlay drawings, must be confirmed by structural engineers/contractor. Individual/Company responsibility for design of the structure must ensure that details shown on PUDLO drawings match the latest construction issue drawings. The information shown on this detail is given without obligation, or warranty PRIOR to consultation or communication with PUDLO/DB Group Ltd.